

NOTES:

- For full planting schedule refer to sheet 12 drawing: 'MILT-WSP-00-XX-DR-LA-003012'.
- For Typical Landscape Details, refer to drawings: 'MILT-WSP-00-XX-DR-LA-003511' to '003513'.
- For Landscape Intervention Area Sections, refer to: 'MILT-WSP-AR-XX-DR-LA-003101'; 'MILT-WSP-EW-XX-DR-LA-003201'; 'MILT-WSP-WD-XX-DR-LA-003301'; and 'MILT-WSP-KH-XX-DR-LA-003401'.
- For Landscape Management and Maintenance Plan, refer to document: 'MILT-WSP-00-XX-RP-LA-003901'.
- For Site Clearance Trees & Vegetation plans refer to: 'MILT-WSP-00-XX-DR-LA-000201' to '000211'.

HEALTH AND SAFETY SYMBOLS LEGEND

- INDICATES A RESIDUAL RISK REQUIRING A COMPULSORY ACTION
- INDICATES A RESIDUAL RISK FOR INFORMATION
- INDICATES A RESIDUAL RISK REQUIRING A PROHIBITIVE ACTION
- INDICATES A RESIDUAL RISK AS A WARNING

POTENTIAL H-S RISKS

- POTENTIAL CLASH WITH OVERHEAD CABLES WHILST MOVING OR PLANTING TREES
 - UNDERGROUND UTILITIES THROUGHOUT THE SCHEME. RISK OF STRIKING UTILITIES WHEN EXCAVATING TO REMOVE EXISTING VEGETATION OR TO PLANT PROPOSED VEGETATION
 - FALLING OF EXISTING TREE DUE TO LOCAL EXCAVATION
- Notes:
For further Health and Safety Information see Designers Risk Management Schedule

DO NOT SCALE

KEY

- Work extents

PROPOSED SOFT LANDSCAPE

Root barriers are to be included to protect utilities in close proximity to trees. Refer to Typical Landscape Details, drawings: 'MILT-WSP-00-XX-DR-LA-003511'. Depth, length, and specification of root barriers may differ in different locations and in relation to utilities. Contractor to ensure sufficient volume of soil for trees is provided whilst protecting each utility by root barriers.

- Tree (16-18cm girth)
- Tree (20-25cm girth)
- Grass verge
- Wildflower Meadow Swale
- Ornamental Planting
- Rain garden

EXISTING SOFT LANDSCAPE

Refer to Site Clearance Trees & Vegetation plans: 'MILT-WSP-00-XX-DR-LA-000201' to '000211'.

- Tree to be retained
- Tree to be removed
- TPO tree
- Root Protection Area


PROPOSED HARD LANDSCAPE

For details, refer to drawing: 'MILT-WSP-00-XX-DR-LA-003511'.

- Tree Pit Surface (Size 1)
Dimensions: L 1200 x W 900mm.
Permeable Resin Bound Gravel framed with aluminium edging.
400mm diameter aperture around tree stem to be in-filled with loose decorative gravel.
- Tree Pit Surface (Size 2)
Dimensions: L 1250 x W 1250mm.
Permeable Resin Bound Gravel framed with aluminium edging.
400mm diameter aperture around tree stem to be in-filled with loose decorative gravel.
- Extent of Underground Soil Cells (SC)
Total area approx. = 586m²
Supplier: Green Blue Urban. Product: RootSpace 400 Upright. Single Plane.
Material: 100% recycled polypropylene.

PROPOSED STREET FURNITURE

- Bollard
Refer to engineer's drawings: 'MILT-WSP-00-XX-DR-CV-000001' to '000011'.
- Bus Shelter
Refer to engineer's drawings: 'MILT-WSP-00-XX-DR-CV-000001' to '000011'.
- Swales & Rain Garden Inlet
For details of swale and rain garden inlet, refer to landscape drawing: 'MILT-WSP-00-XX-DR-LA-003513'.

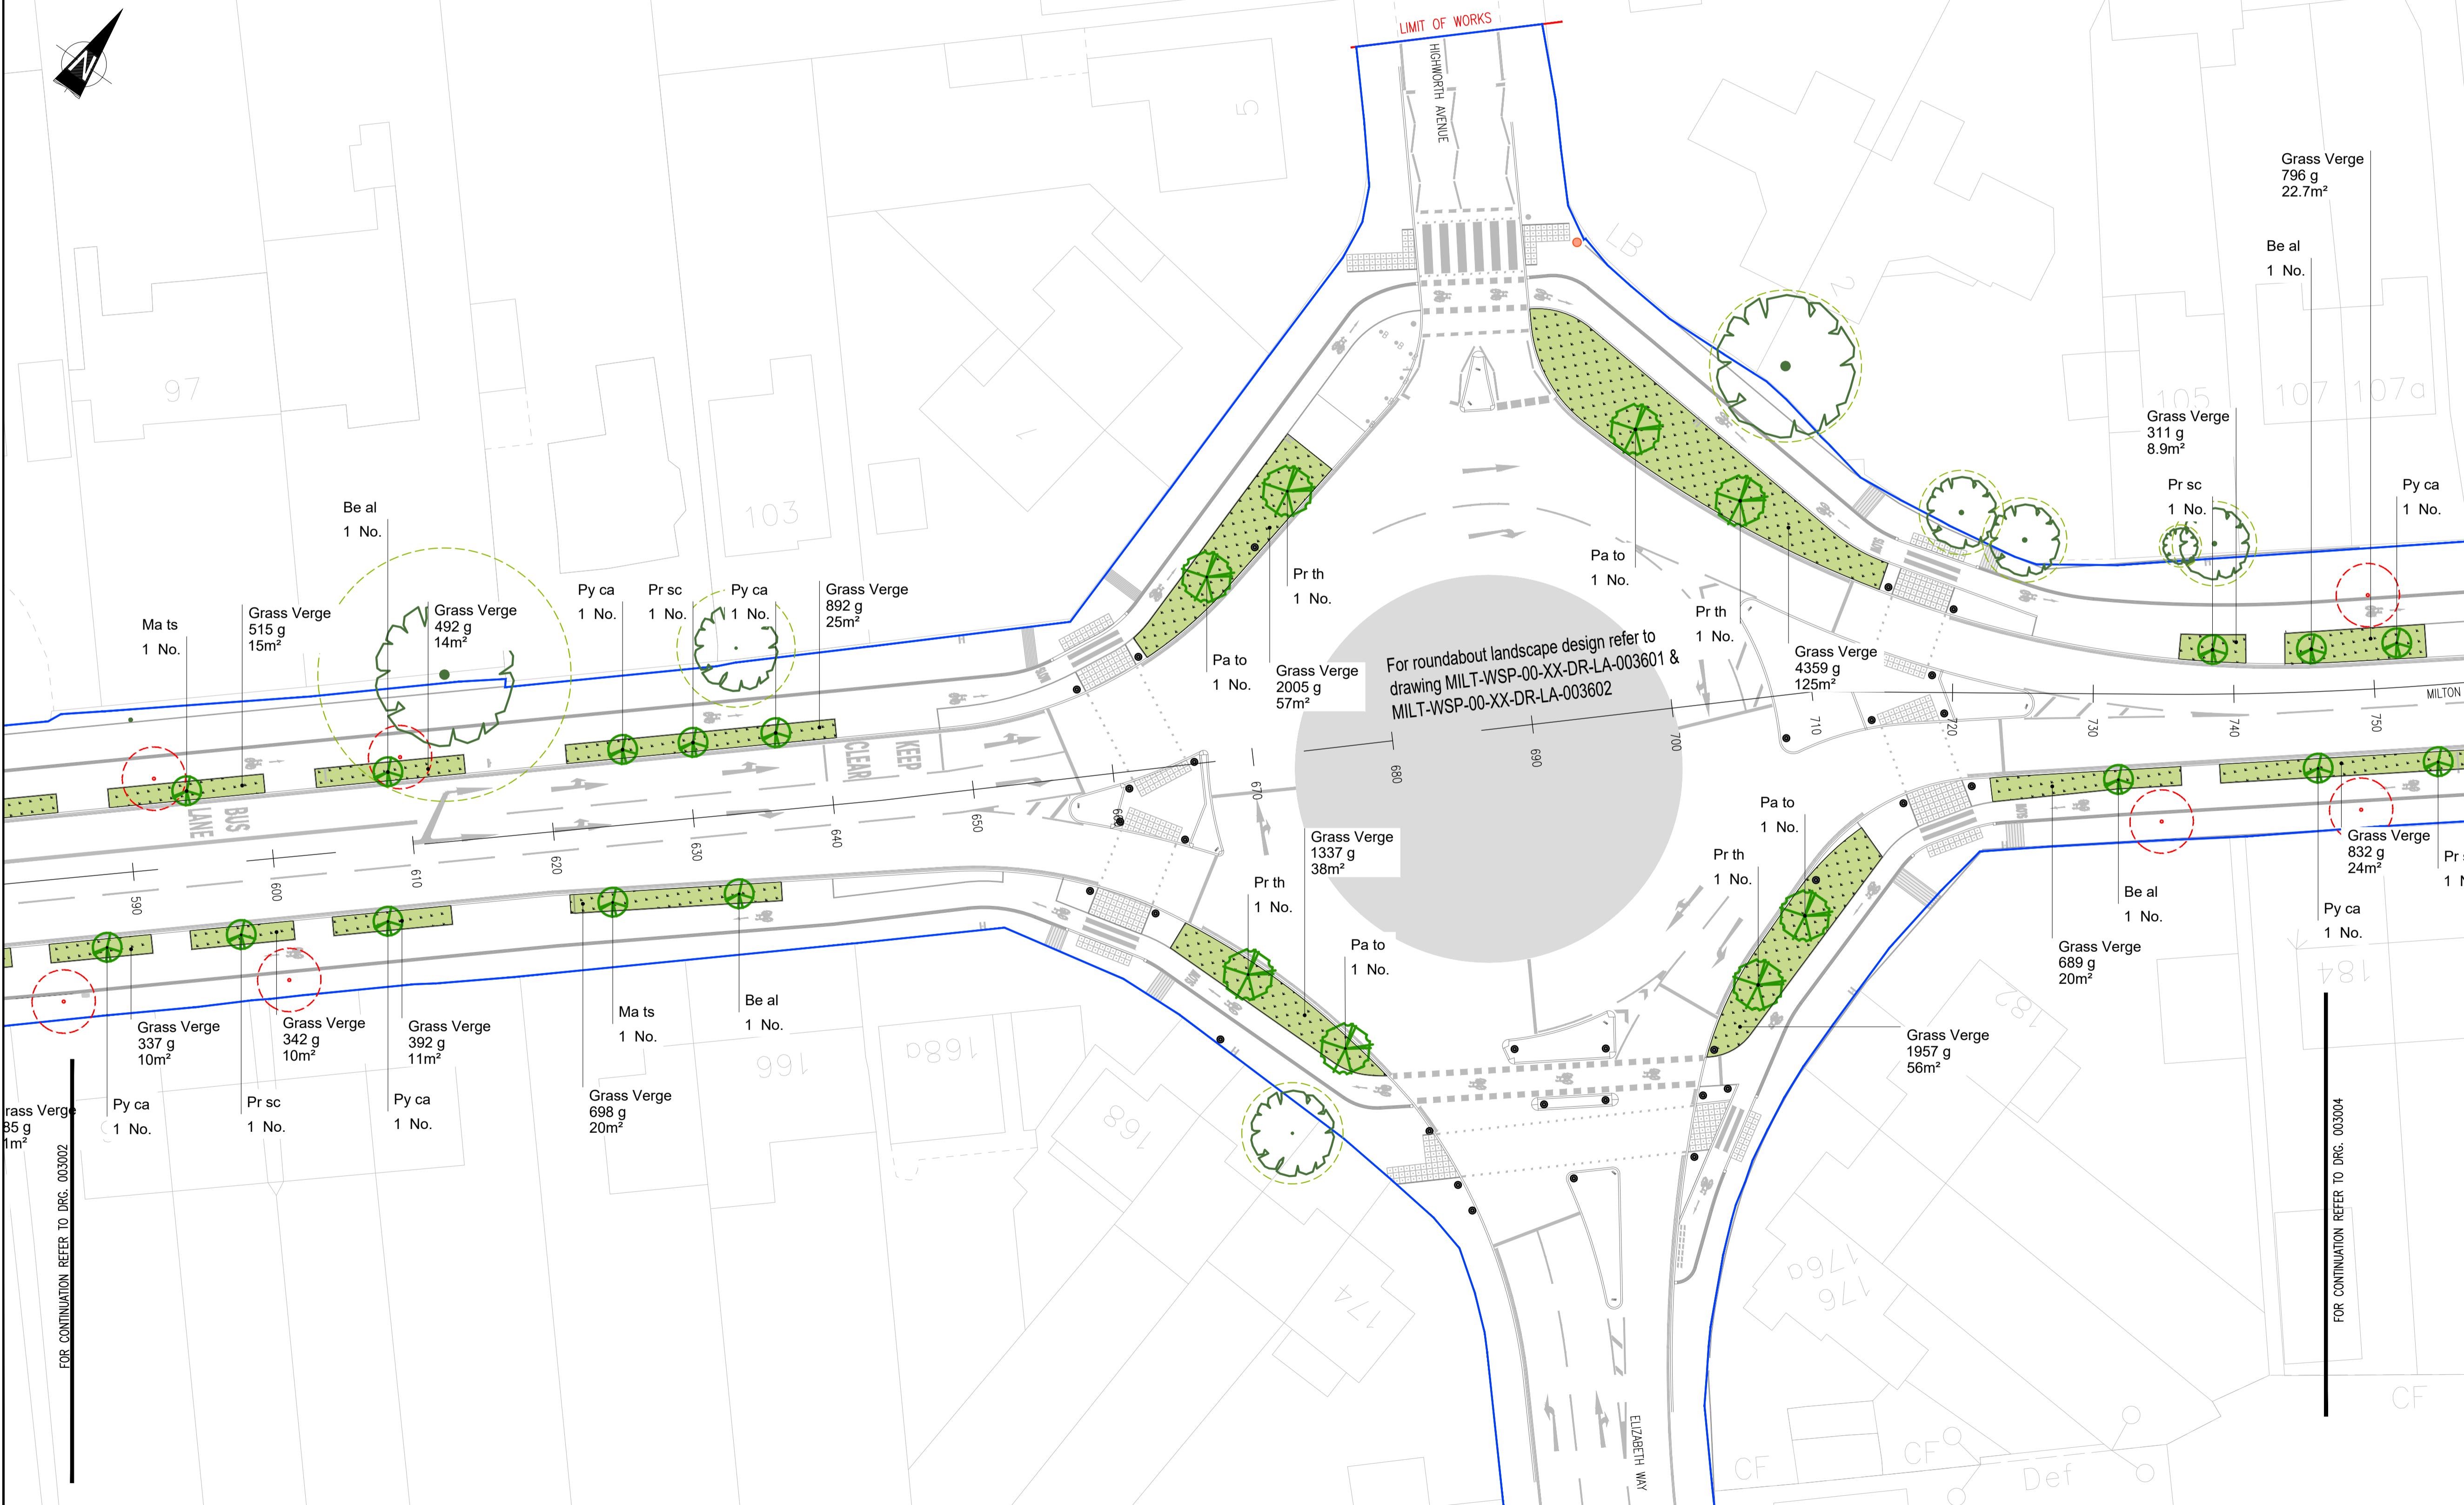

File name: C:\Users\MS1051\OneDrive\Documents\GIS\Projects\030304\MILT-WSP-00-XX-DR-LA-003012\030304-DWG.dwg, printed on 10 May 2023 14:10:32 by T. J. S. S. S.

For roundabout landscape design refer to drawing MILT-WSP-00-XX-DR-LA-003601 & MILT-WSP-00-XX-DR-LA-003602

REV	DATE	BY	DESCRIPTION	CHK	APP
002	09/05/2023	ST	REVISED LANDSCAPE DESIGN FOLLOWING REVISION TO HIGHWAY LAYOUT	AK	PT
001	01/04/2022	HG	ISSUED FOR CONSTRUCTION	AK	PT
P03	16/06/2021	HH	AMENDMENTS TO ROUNDABOUT LOCATION	HH	PT
P02	13/11/2020	TE	ISSUED FOR REVIEW	TE	PT
P01	07/10/2020	TE	FIRST ISSUE	AK	PT

DRAWING STATUS: **A - FIT FOR CONSTRUCTION**

62-64 Hills Road, Cambridge, CB2 1LA, UK
T + 44 (0) 1223 558 050, F + 44 (0) 1223 558 051
wsp.com

CLIENT: **GREATER CAMBRIDGE PARTNERSHIP**

ARCHITECT: **MILTON ROAD DETAILED DESIGN**

SITE PROJECT: **MILTON ROAD DETAILED DESIGN**

TITLE: **LANDSCAPE GENERAL ARRANGEMENT PLAN SHEET 03 of 12**

SCALE @ A1: 1:250	CHECKED: AK	APPROVED: PT
PROJECT NO: 70056482	DESIGNED: TE	DRAWN: TE/HG
DATE: OCT 2020	REV: C02	

DRAWING NO: **MILT-WSP-00-XX-DR-LA-003003**

© WSP UK Ltd

This drawing may contain: Ordnance Survey data © Crown copyright and database right 2023.